


TYPICAL DRAWING MASJID AREA 30'-0"X18'-0" WITHOUT STAIR

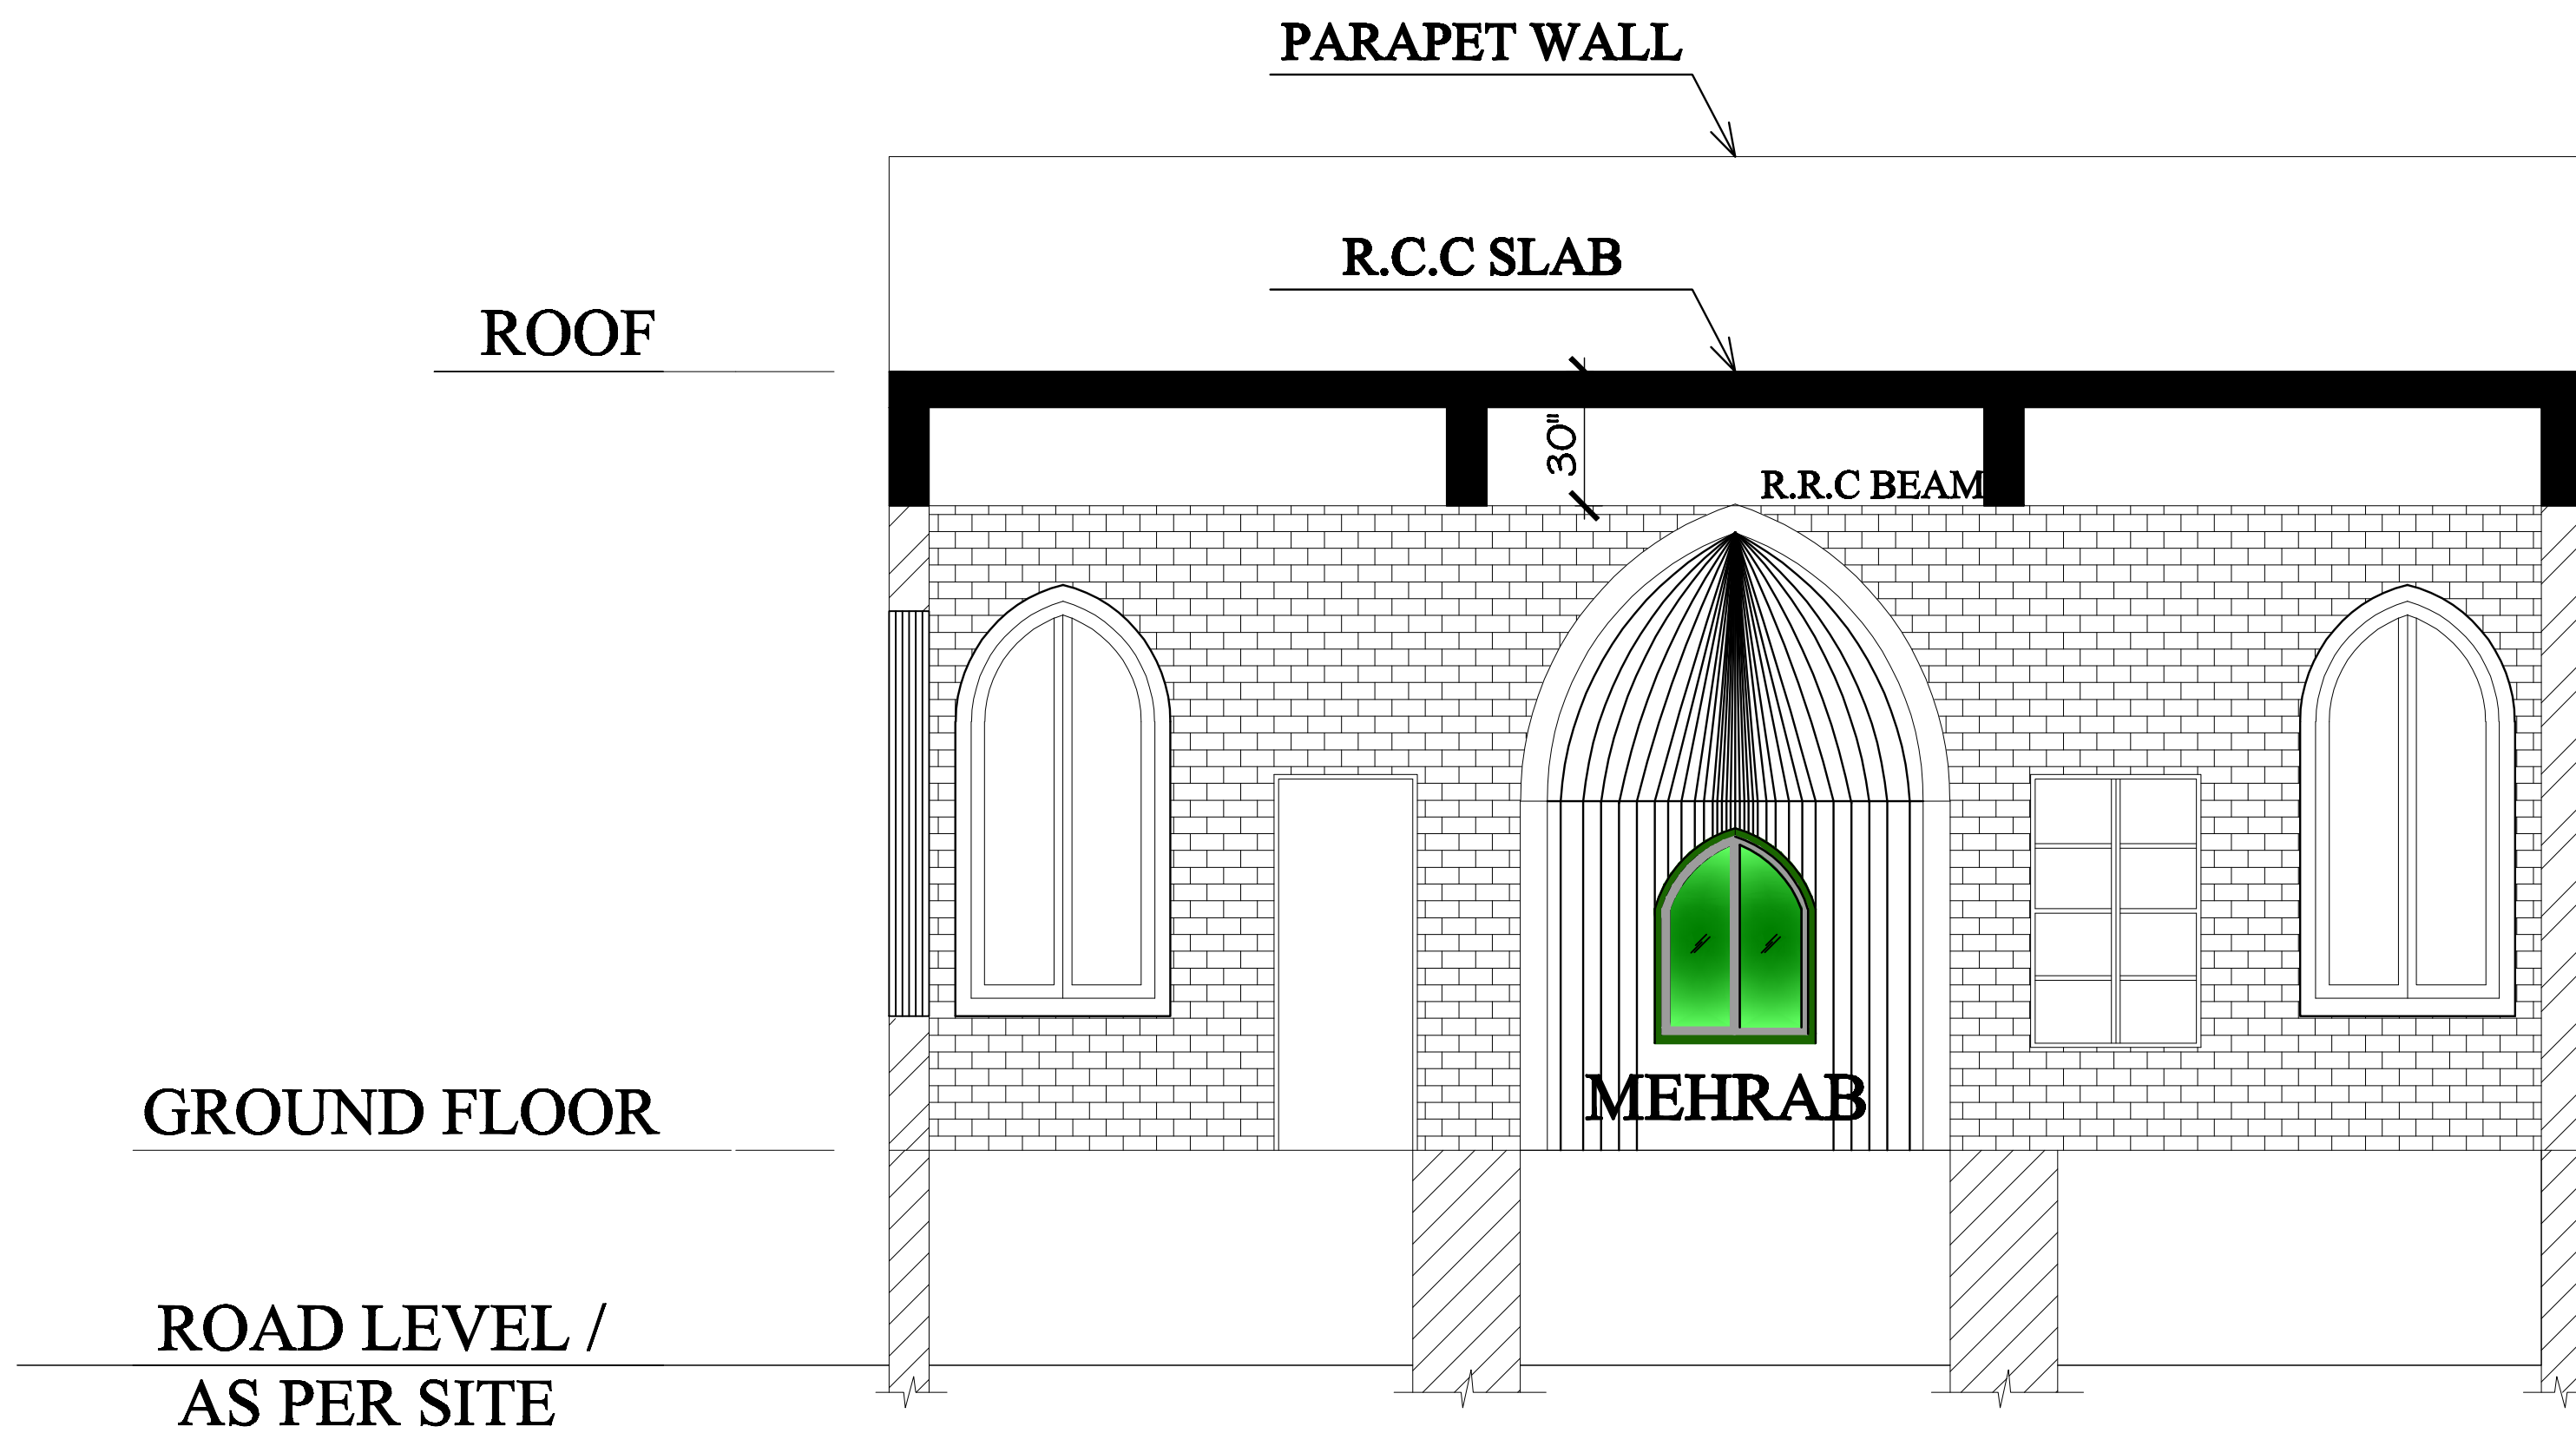

SECTION A-A

01	04-08-2018	
MARK	DATE	ISSUED FOR
		MAJLIS-E-TAMIRAT DAWAT-E-ISLAMI FAIZAN-E-MADINA (OLD SUBZI MANDI) BABUL MADINA (KARACHI) Email. tamirat.babulmadina@dawateislami.net
CLIENT :		DAWAT-E-ISLAMI, ATTARI KABINAT KARACHI.
PROJECT :		TYPICAL DRAWING MASJID AREA 30'-0"X18'-0" WITHOUT STAIR
TITLE:		SECTION AT A:A
CHECKED BY:		DRAWN BY:
SALEEM ATTARI		SHABBIR FAROOQUI
DATE:	04-08-2018	Drawing NO: A-03
SCALE:	NTS	JOB. NO: 00