


# TYPICAL DRAWING MASJID AREA 30'-0"X18'-0" WITHOUT STAIR

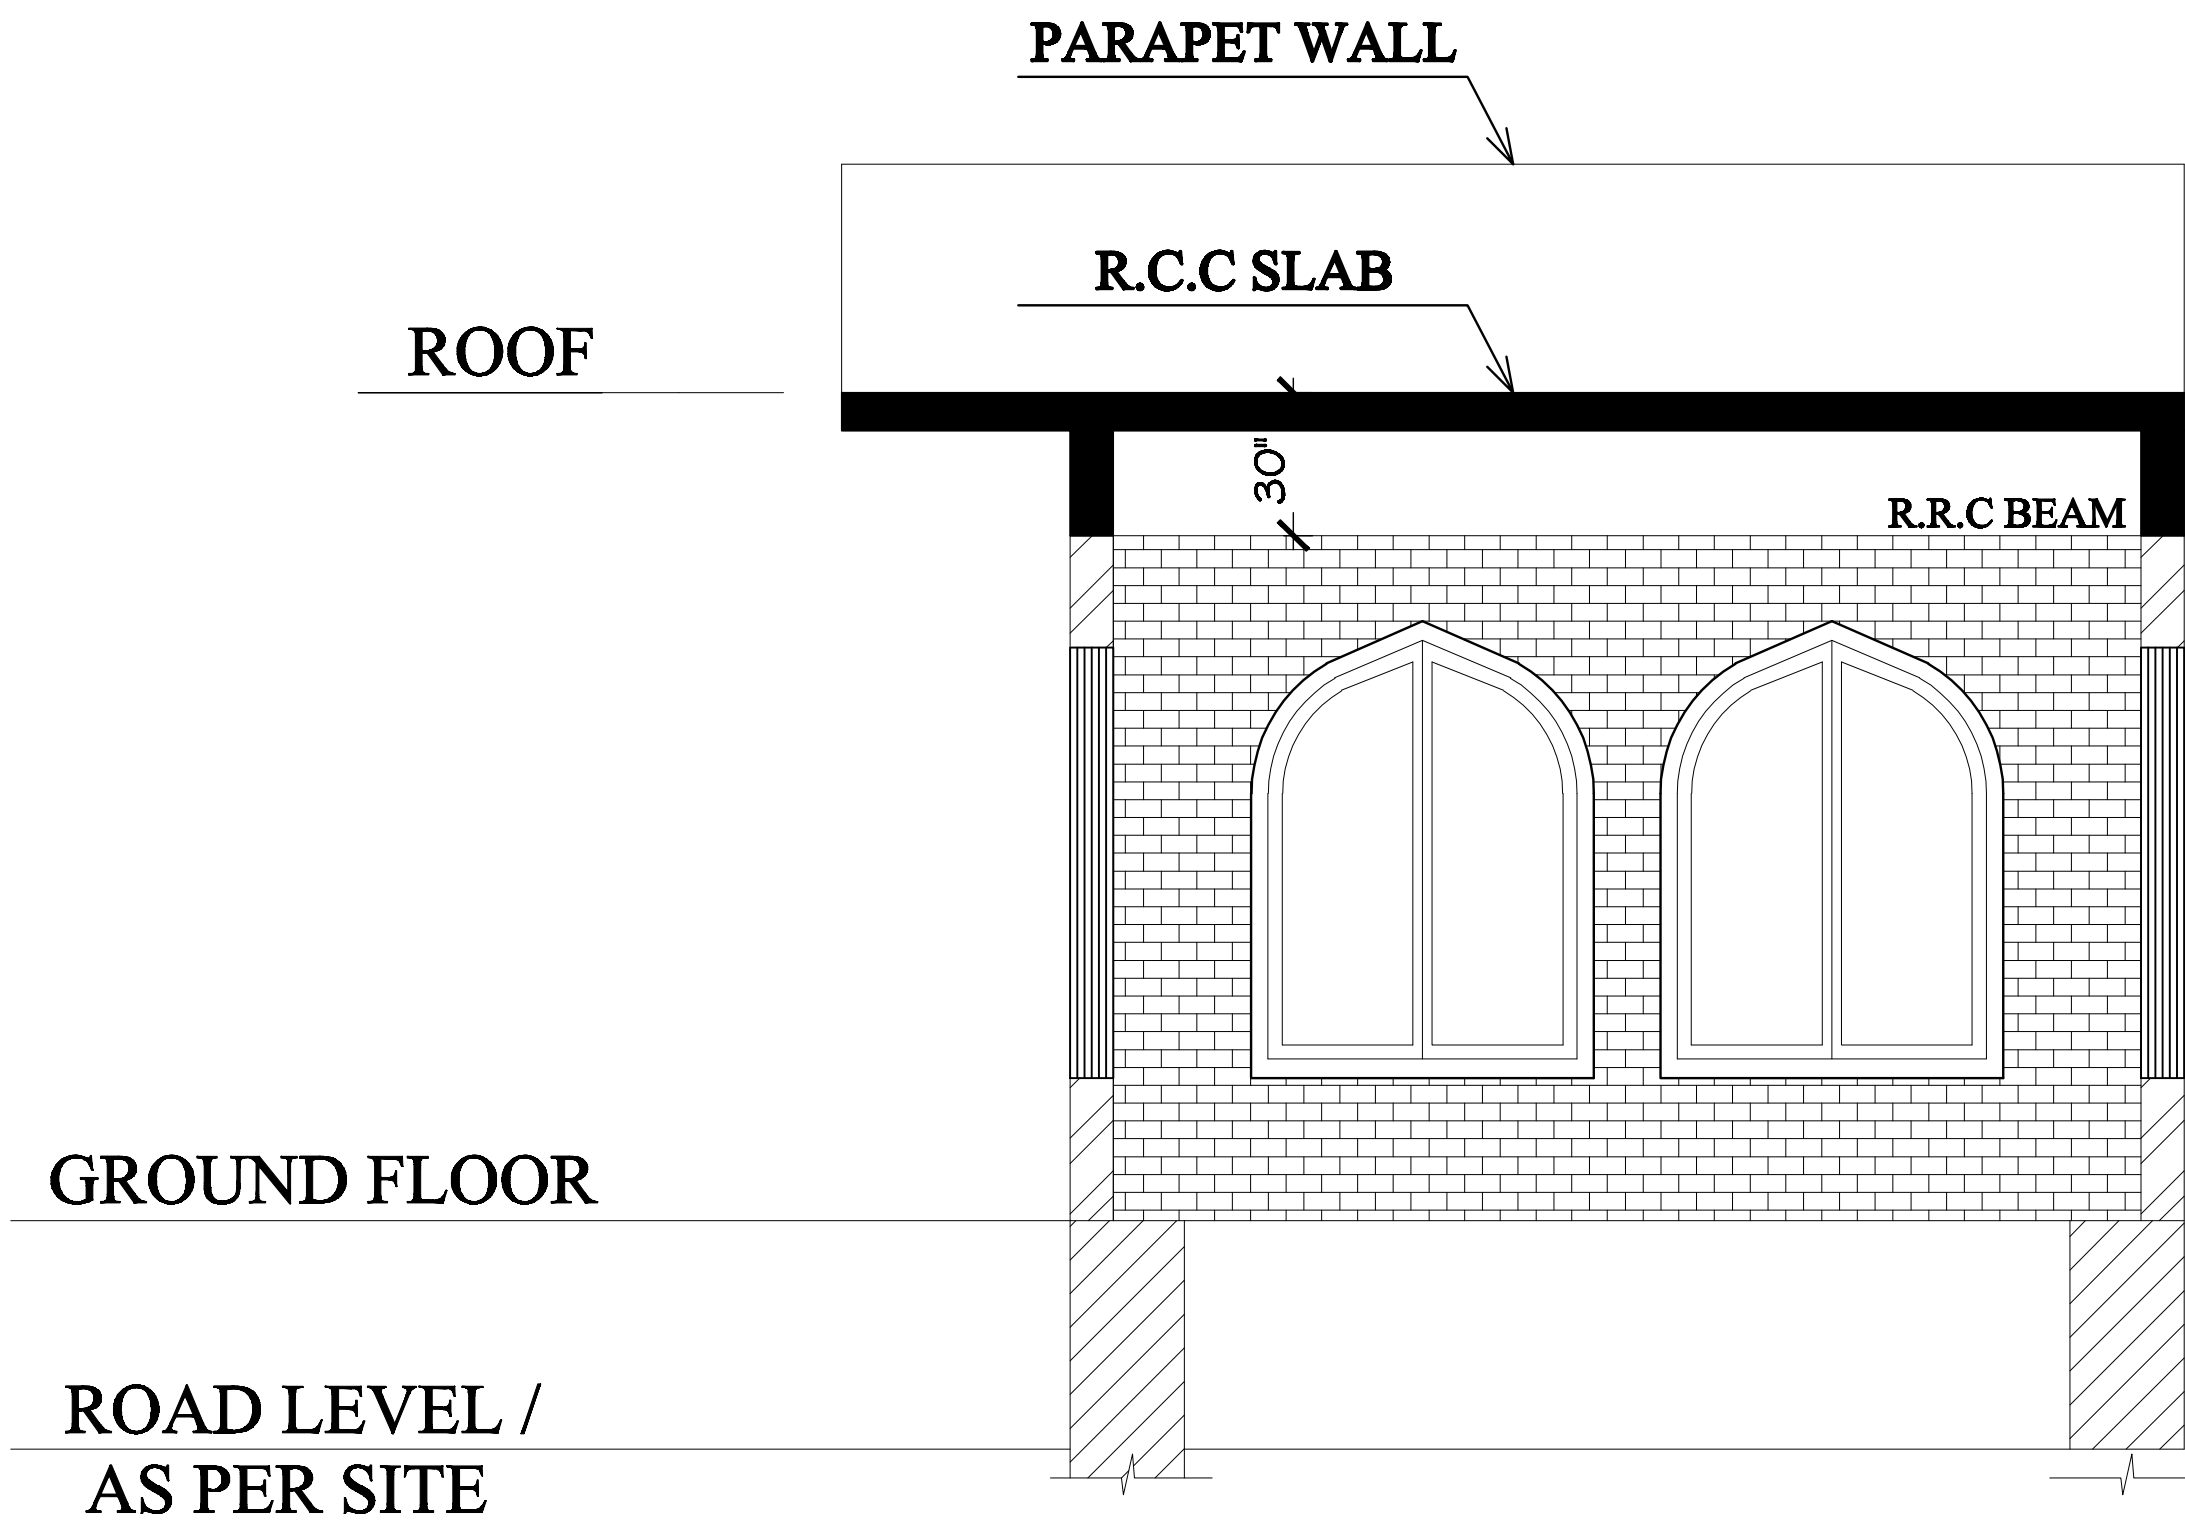

**SECTION B-B**

01	04-08-2018	
MARK	DATE	ISSUED FOR
		MAJLIS-E-TAMIRAT DAWAT-E-ISLAMI FAIZAN-E-MADINA (OLD SUBZI MANDI) BABUL MADINA (KARACHI) Email. <i>tamirat.babulmadina@dawateislami.net</i>
CLIENT :		DAWAT-E-ISLAMI, ATTARI KABINAT KARACHI.
PROJECT :		TYPICAL DRAWING MASJID AREA 30'-0"X18'-0" WITHOUT STAIR
TITLE:		SECTION AT B:B
CHECKED BY:	DRAWN BY:	
SALEEM ATTARI	SHABBIR FAROOQUI	
DATE:	04-08-2018	Drawing NO: A-04
SCALE:	NTS	JOB. NO: 00