


# TYPICAL DRAWING MASJID AREA 30'-0"X18'-0" WITH STAIR

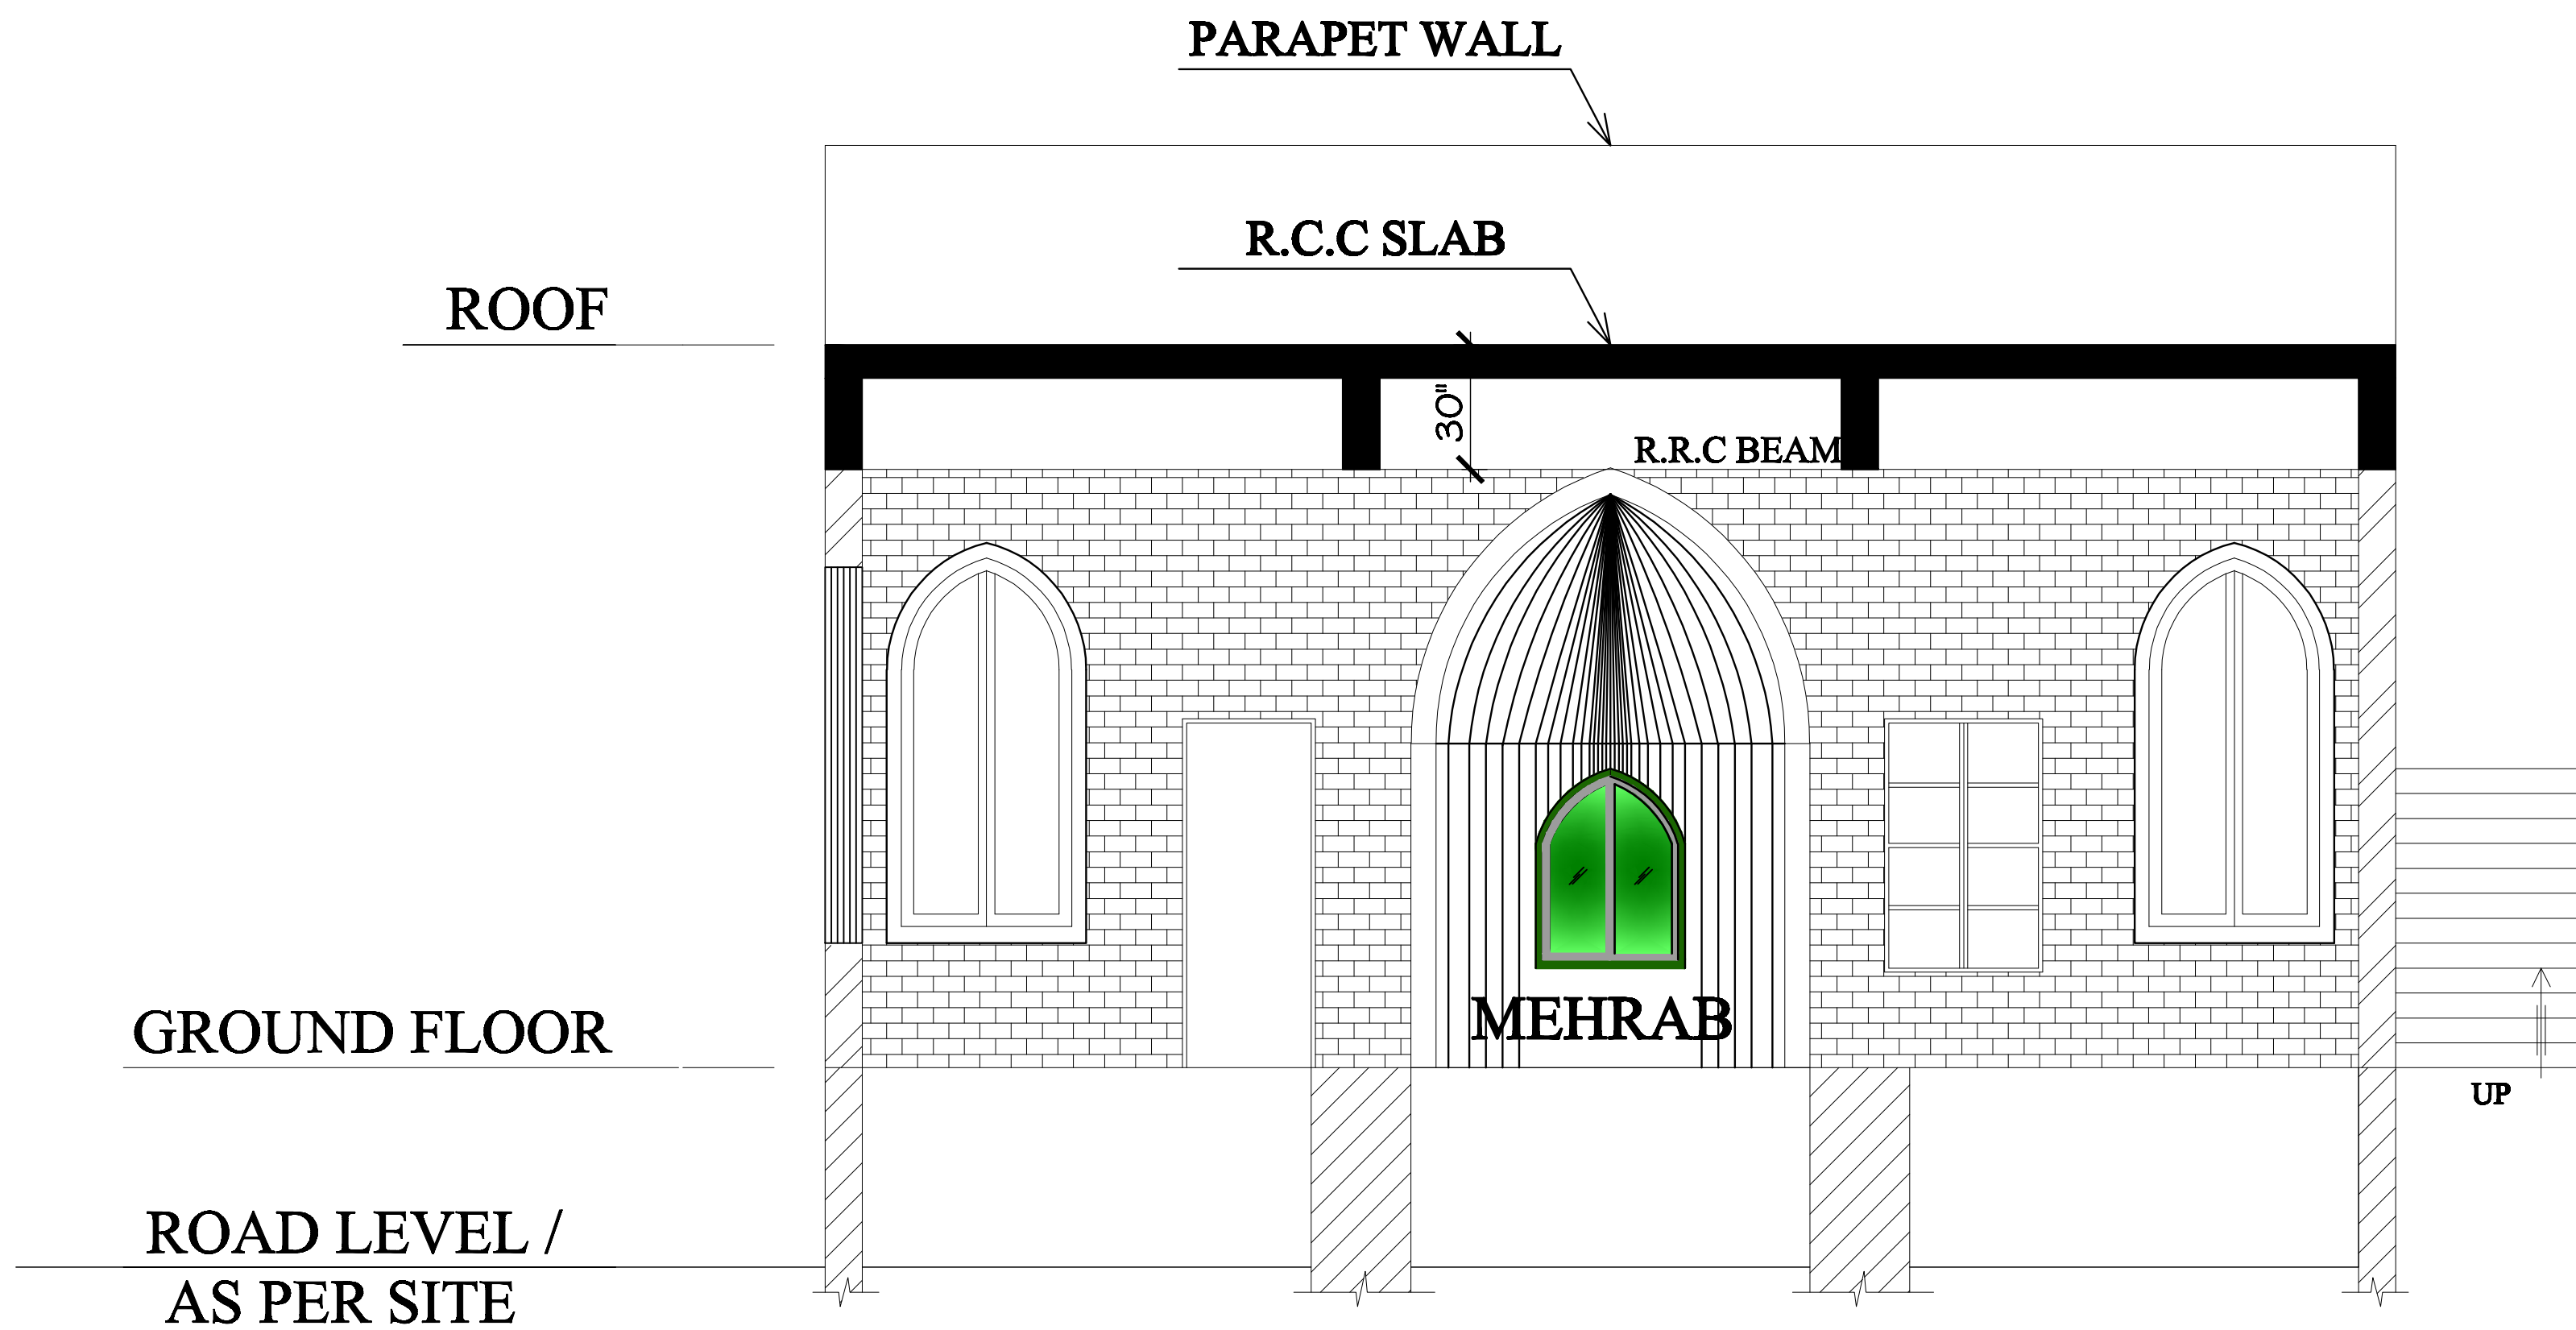

**SECTION A-A**

01	04-08-2018	
MARK	DATE	ISSUED FOR
		MAJLIS-E-TAMIRAT DAWAT-E-ISLAMI FAIZAN-E-MADINA (OLD SUBZI MANDI) BABUL MADINA (KARACHI) Email. tamirat.babulmadina@dawateislami.net
CLIENT : DAWAT-E-ISLAMI, ATTARI KABINAT KARACHI.		
PROJECT : TYPICAL DRAWING MASJID AREA 30'-0"X18'-0" WITH STAIR		
TITLE: SECTION AT A:A		
CHECKED BY: SALEEM ATTARI	DRAWN BY: SHABBIR FAROOQUI	
DATE: 04-08-2018	Drawing NO:	A-03
SCALE: NTS	JOB. NO:	00